




Wall 'D'
2x4 construction
Wall will be planked on both side with rough cut pine.
See Designer's Elevations for layout

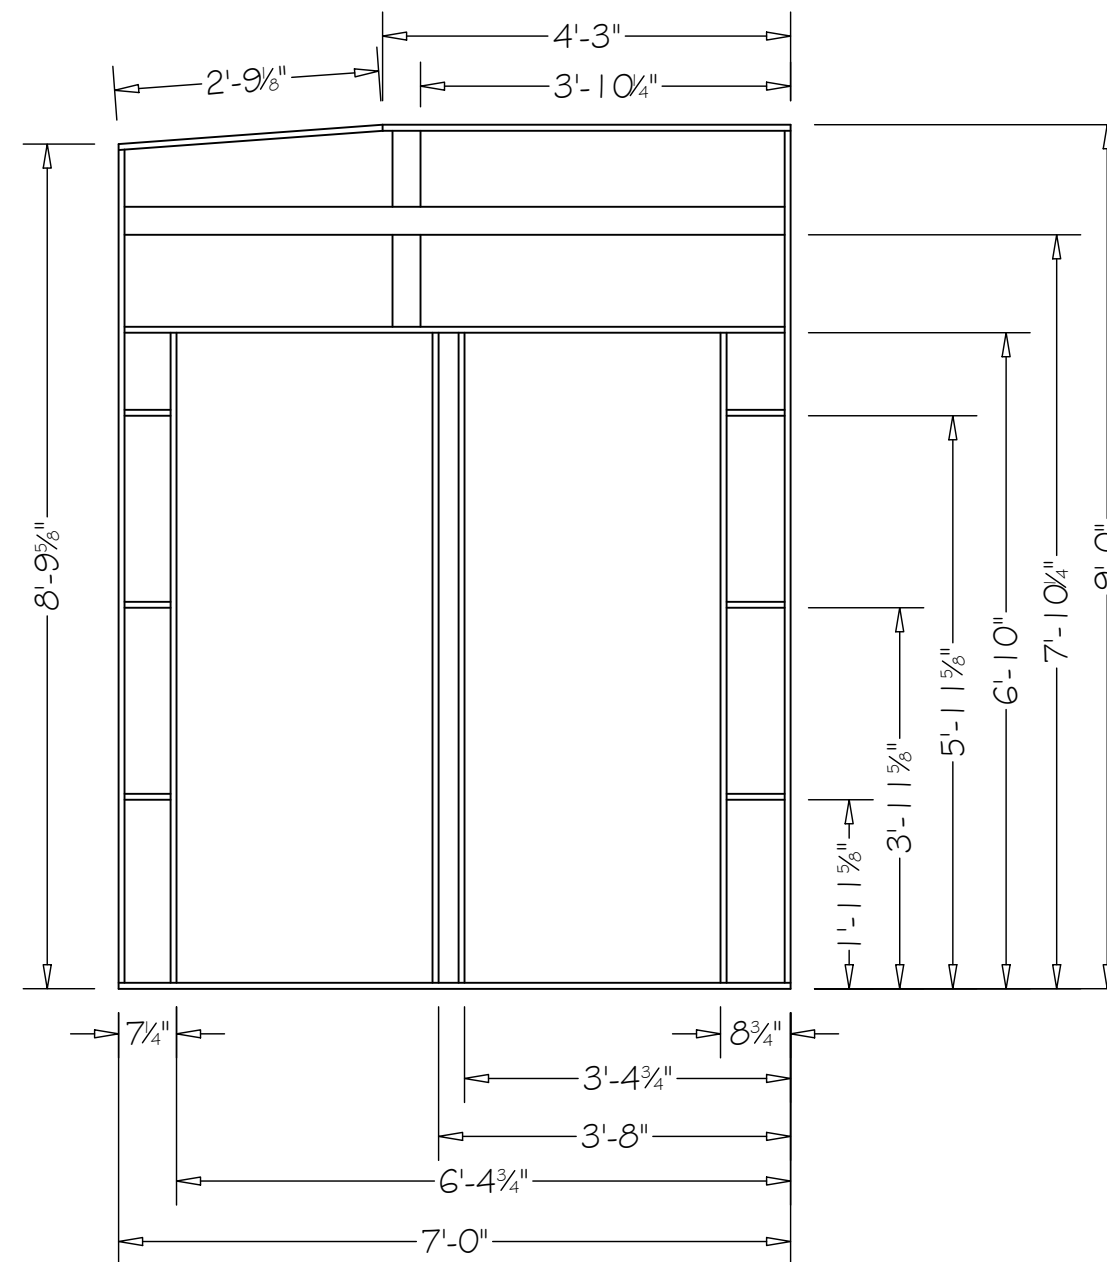


Wall 'A-1'
1x4 Hollywood construction
Skin with luan and plank with rough cut pine.
Center space between door jambs filled with
ripped down 1x material

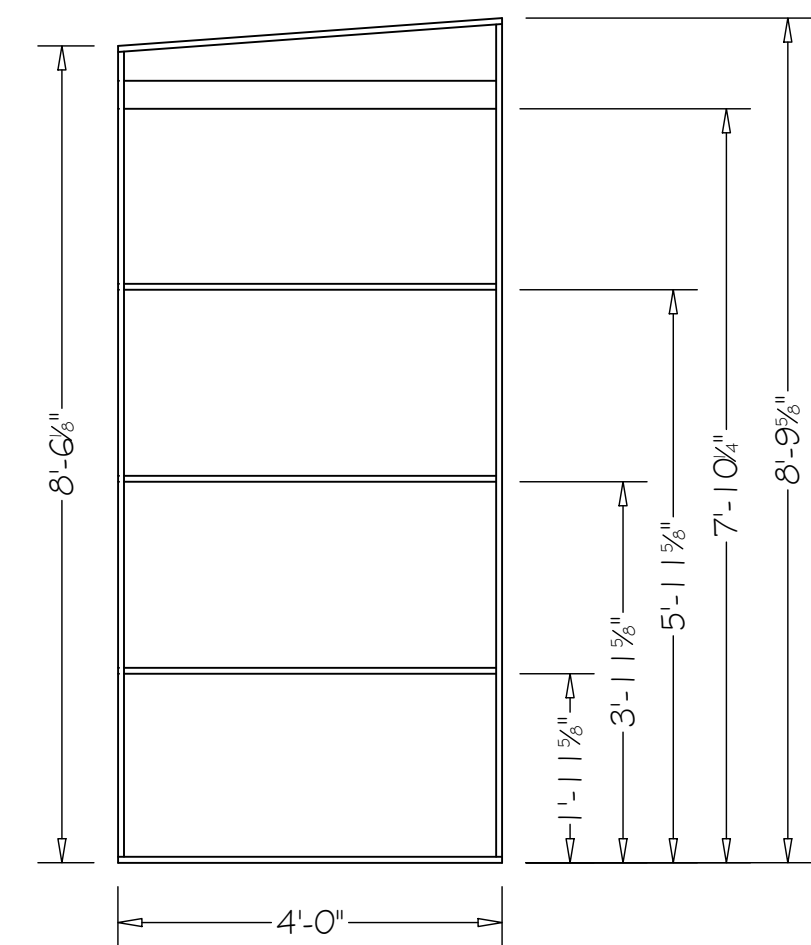


Wall 'A-2'
1x4 Hollywood construction
Skin with luan and plank with rough cut pine.
Center space between door jambs filled with
ripped down 1x material

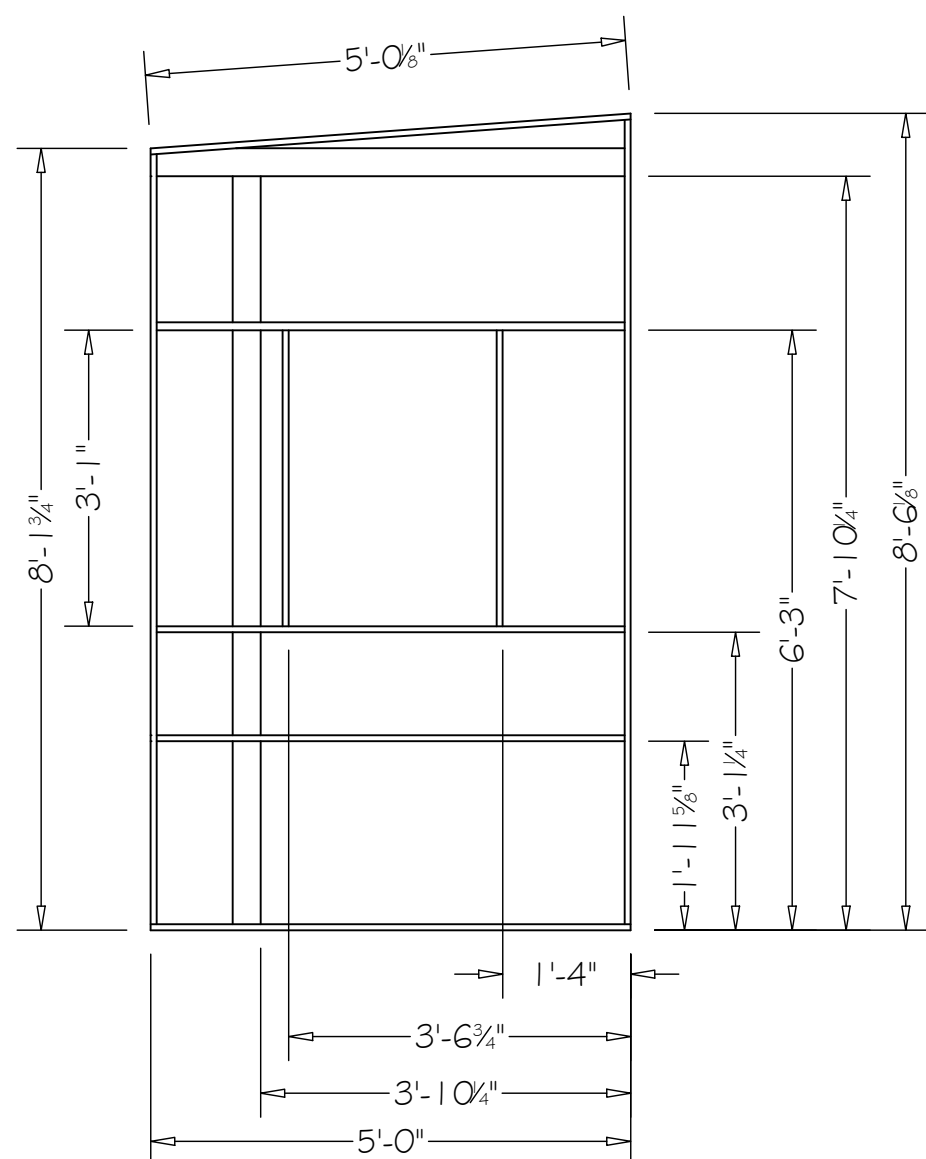

Wall 'A-3'
1x4 Hollywood construction
Skin with luan and plank with rough cut pine.
Center space between door jambs filled with
ripped down 1x material

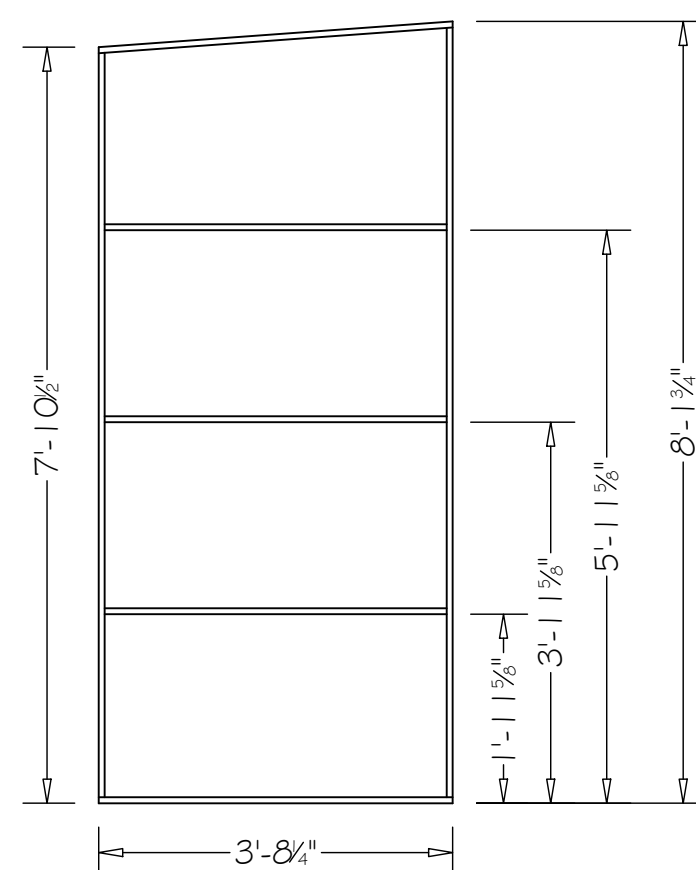

Wall 'A-4'
1x4 Hollywood construction
Skin with luan and plank with rough cut pine.
Center space between door jambs filled with
ripped down 1x material

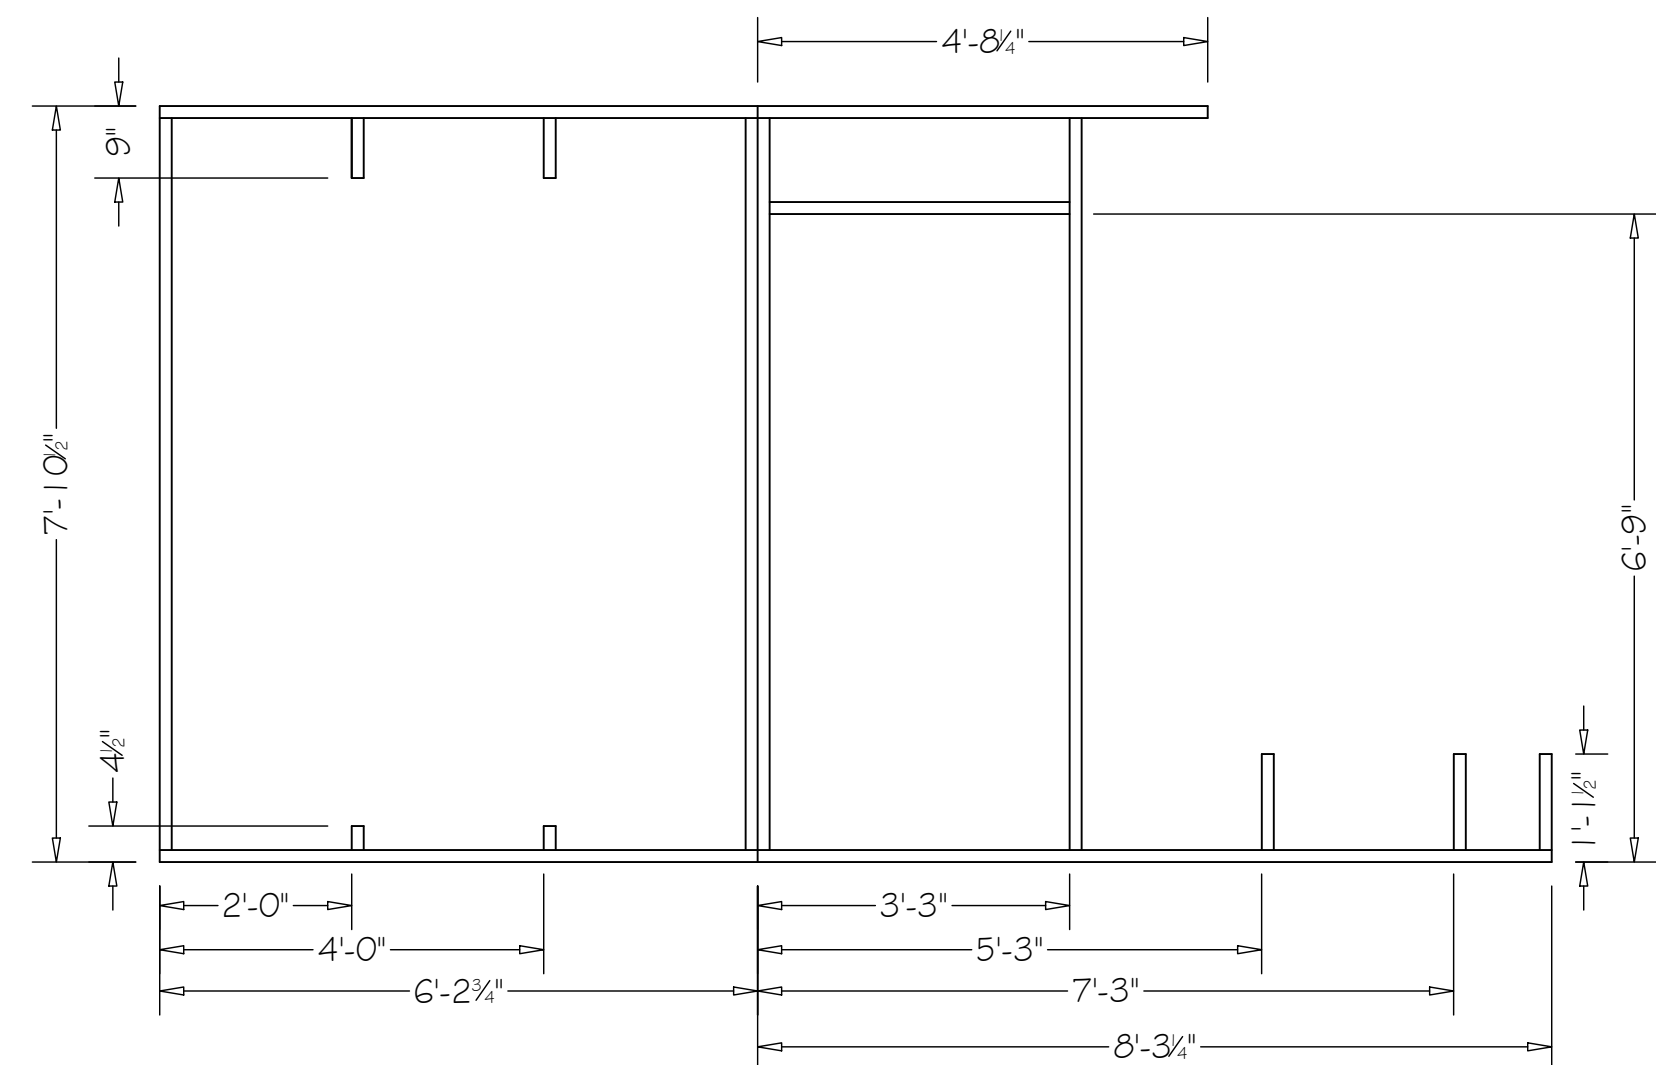

Wall 'B'
2x4 construction
Wall will be planked on both sides with rough
cut pine. See Designer's Elevations for layout