


SR/SL Truss Arch: Make 2

Laminate $1\frac{1}{2}$ " Extruded foam and cut to profile with hot wire cutter.
Note cut outs in areas marked with an 'X'.

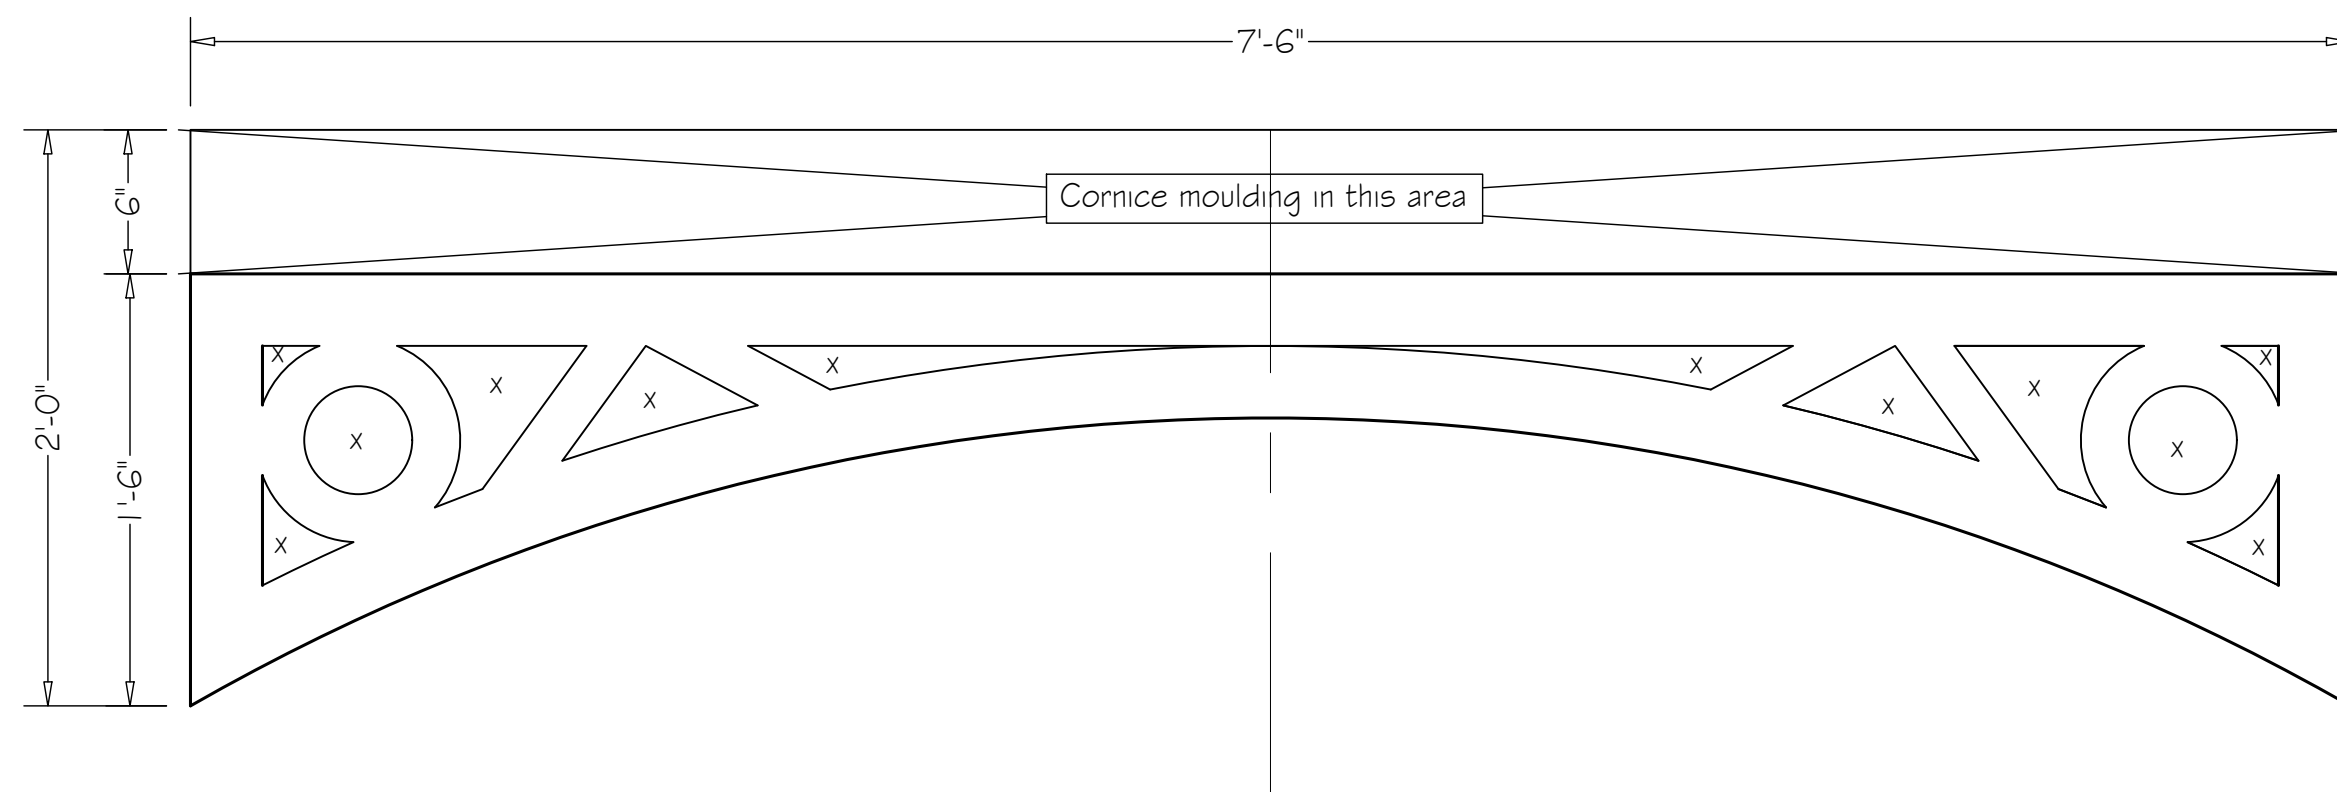

Center Truss Arch: Make 1

Laminate $1\frac{1}{2}$ " Extruded foam and cut to profile with hot wire cutter.
Note cut outs in areas marked with an 'X'.