

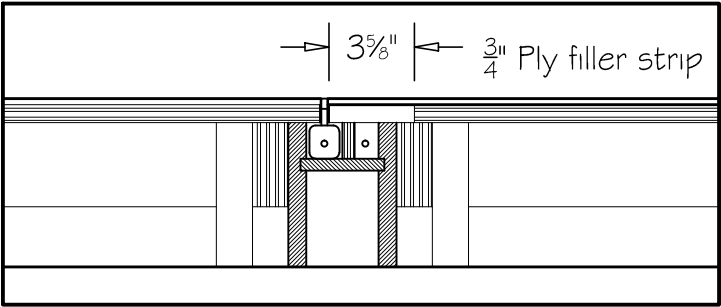



Plan view of sled path - Scale  $\frac{3}{8}" = 1'-0"$

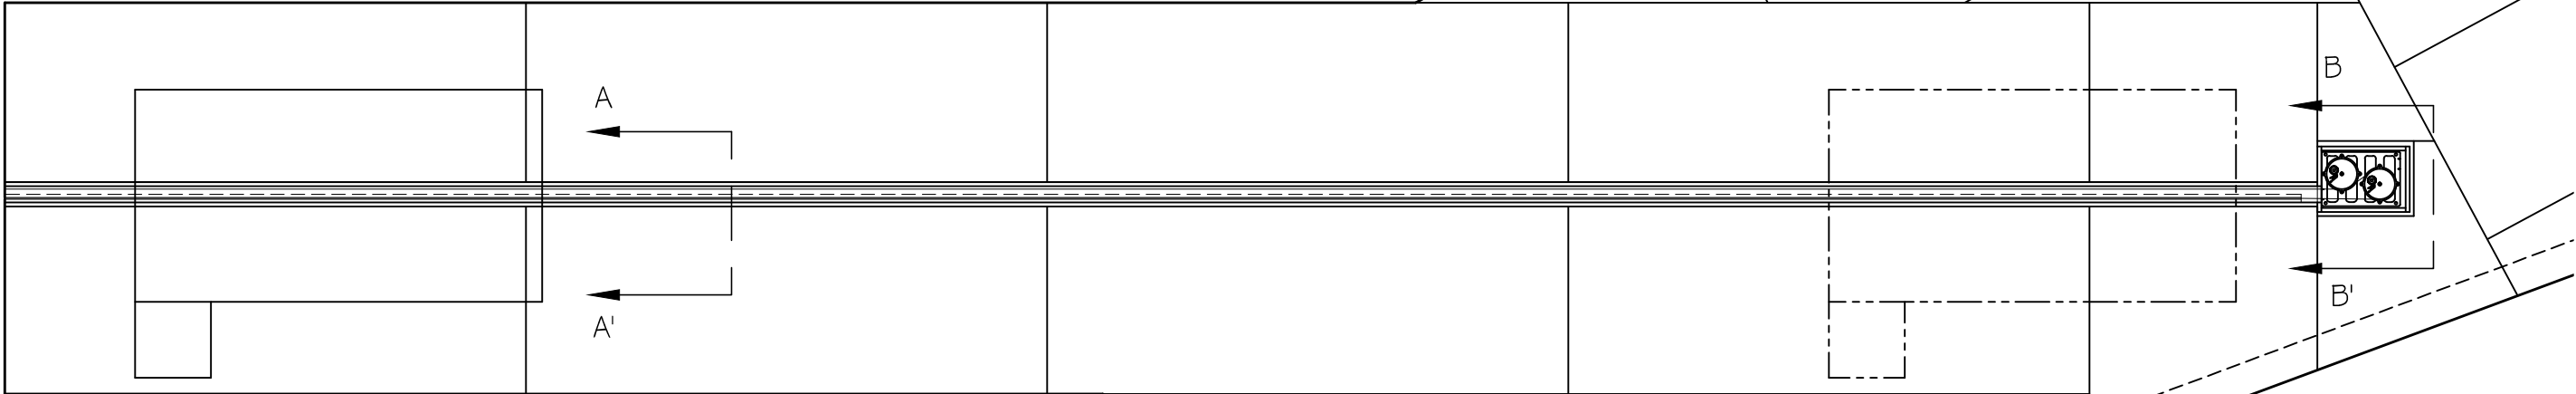


Detail A-A'  
Scale:  $1 \frac{1}{2}" = 1'-0"$

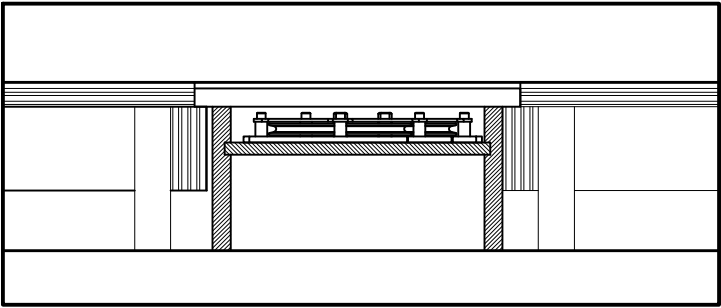

Detail B-B'  
Scale:  $1 \frac{1}{2}" = 1'-0"$

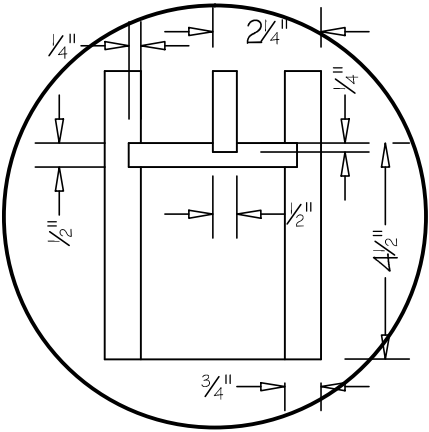


Track Section Detail  
Scale  $1 \frac{1}{2}" = 1'-0"$

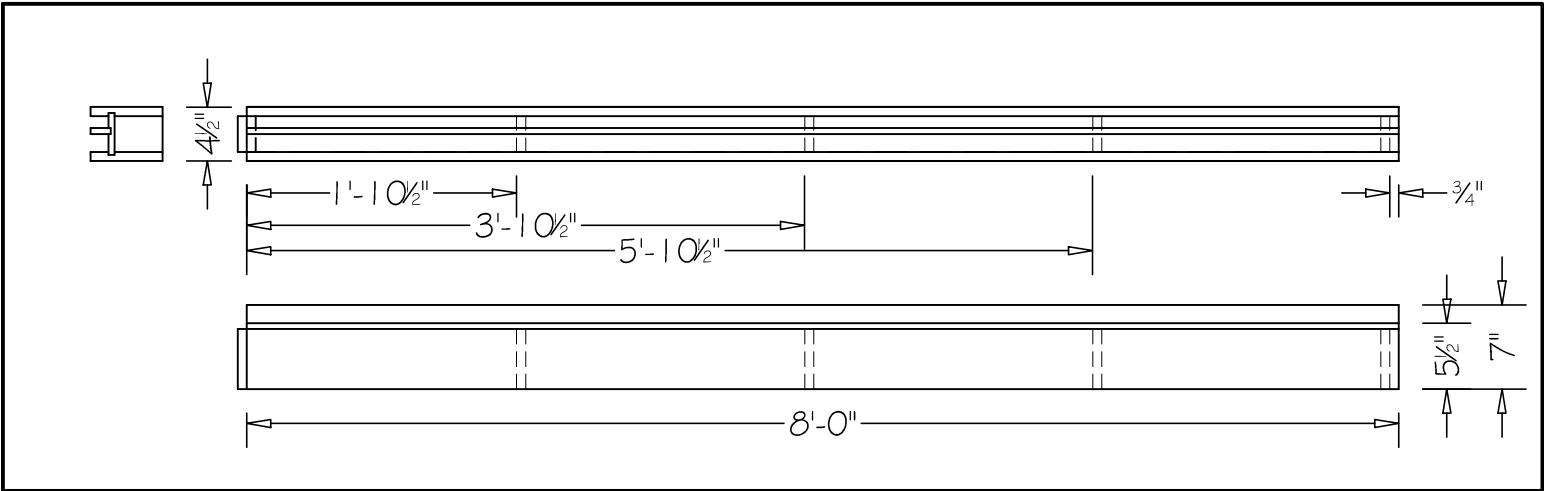

Track: Scale -  $\frac{3}{4}" = 1'-0"$   
 $\frac{3}{4}"$  MDF construction with  $\frac{1}{2}"$  MDF sled shelf & divider

Turnaround block  
 $1" = 1'-0"$   
 $\frac{3}{4}"$  and  $\frac{1}{2}"$  MDF construction

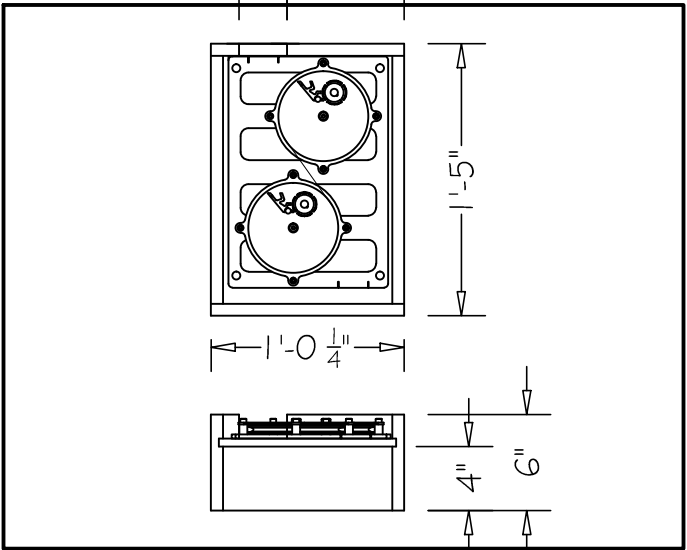

Peninsula Players Theatre

Chapatti

Dog Track

Designer: Sarah Ross

T.D.: Scott M. Boyle

Scale: Varies

Date: 6-14-2016